


© 2016 BOBBITT A&E, LLC. ALL RIGHTS RESERVED. BOBBITT A&E, LLC. 600 GERMANTOWN ROAD, DURHAM, NC 27603. TEL: 919.486.1100. FAX: 919.486.1101. WWW.BOBBOBBO.COM



① STREET VIEW SKETCH



② EMS CORNER SKETCH

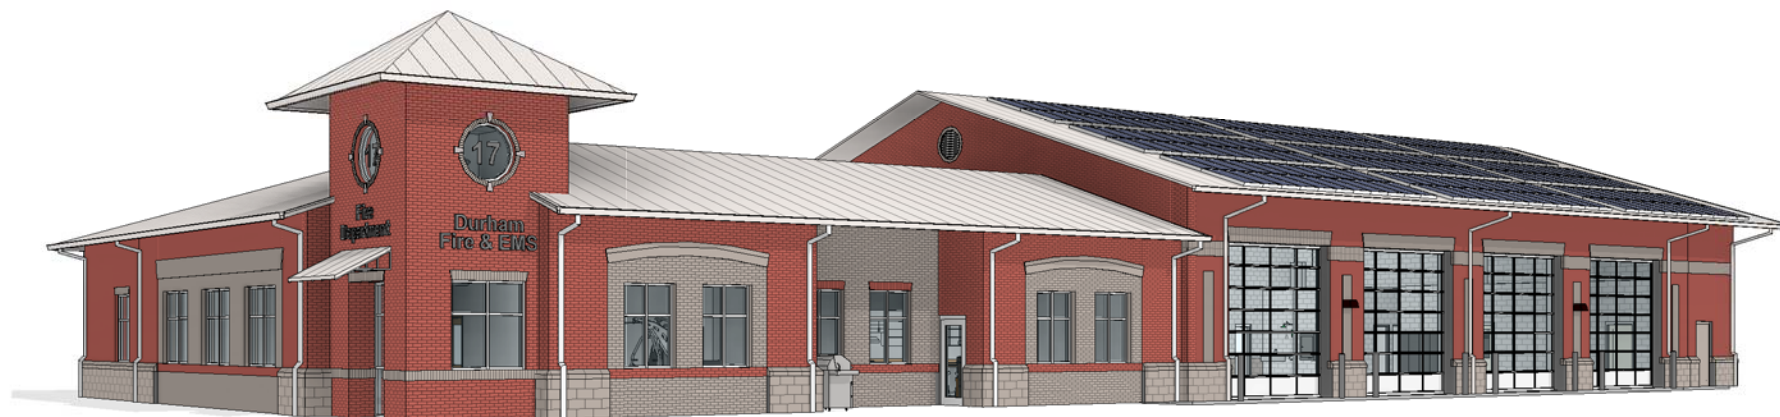

③ FD CORNER SKETCH

**PRELIMINARY
NOT FOR CONSTRUCTION**

APPROVAL
DATE:

BOBBITT A&E, PLLC
600 Germantown Road
Durham, North Carolina 27603

**BOBBITT
DESIGN**
600 Germantown Road
Durham, NC 27603
Tel: 919.486.1100 | Fax: 919.486.1101
design@bobbo.com

COORDINATOR:
B. GRIFFITH

DRAWN BY:
SDG

CHK BY:

DURHAM FIRE STATION 17
5503 LEESVILLE ROAD
DURHAM, NORTH CAROLINA

30 X 42

01/24/16

1954-0049

ELEVATIONS

A2a
OF tbd