


NOTES:

1. 4-6 INCH LAYER OF AMENDED SOIL IS RECOMMENDED ON LITTORAL SHELF AREA WHERE PLANTINGS ARE REQUIRED (SEE SOIL PARAMETERS IN BMP DESIGN MANUAL)
2. PROVIDE 20' ACCESS EASEMENT TO CONNECT WETPOND EASEMENT TO DEDICATED RIGHT OF WAY. ACCESS ROAD SHALL HAVE MIN. 12' STABILIZED WIDTH, MAX. LONG. GRADE OF 15%, MAX. CROSS-SLOPE 5%.

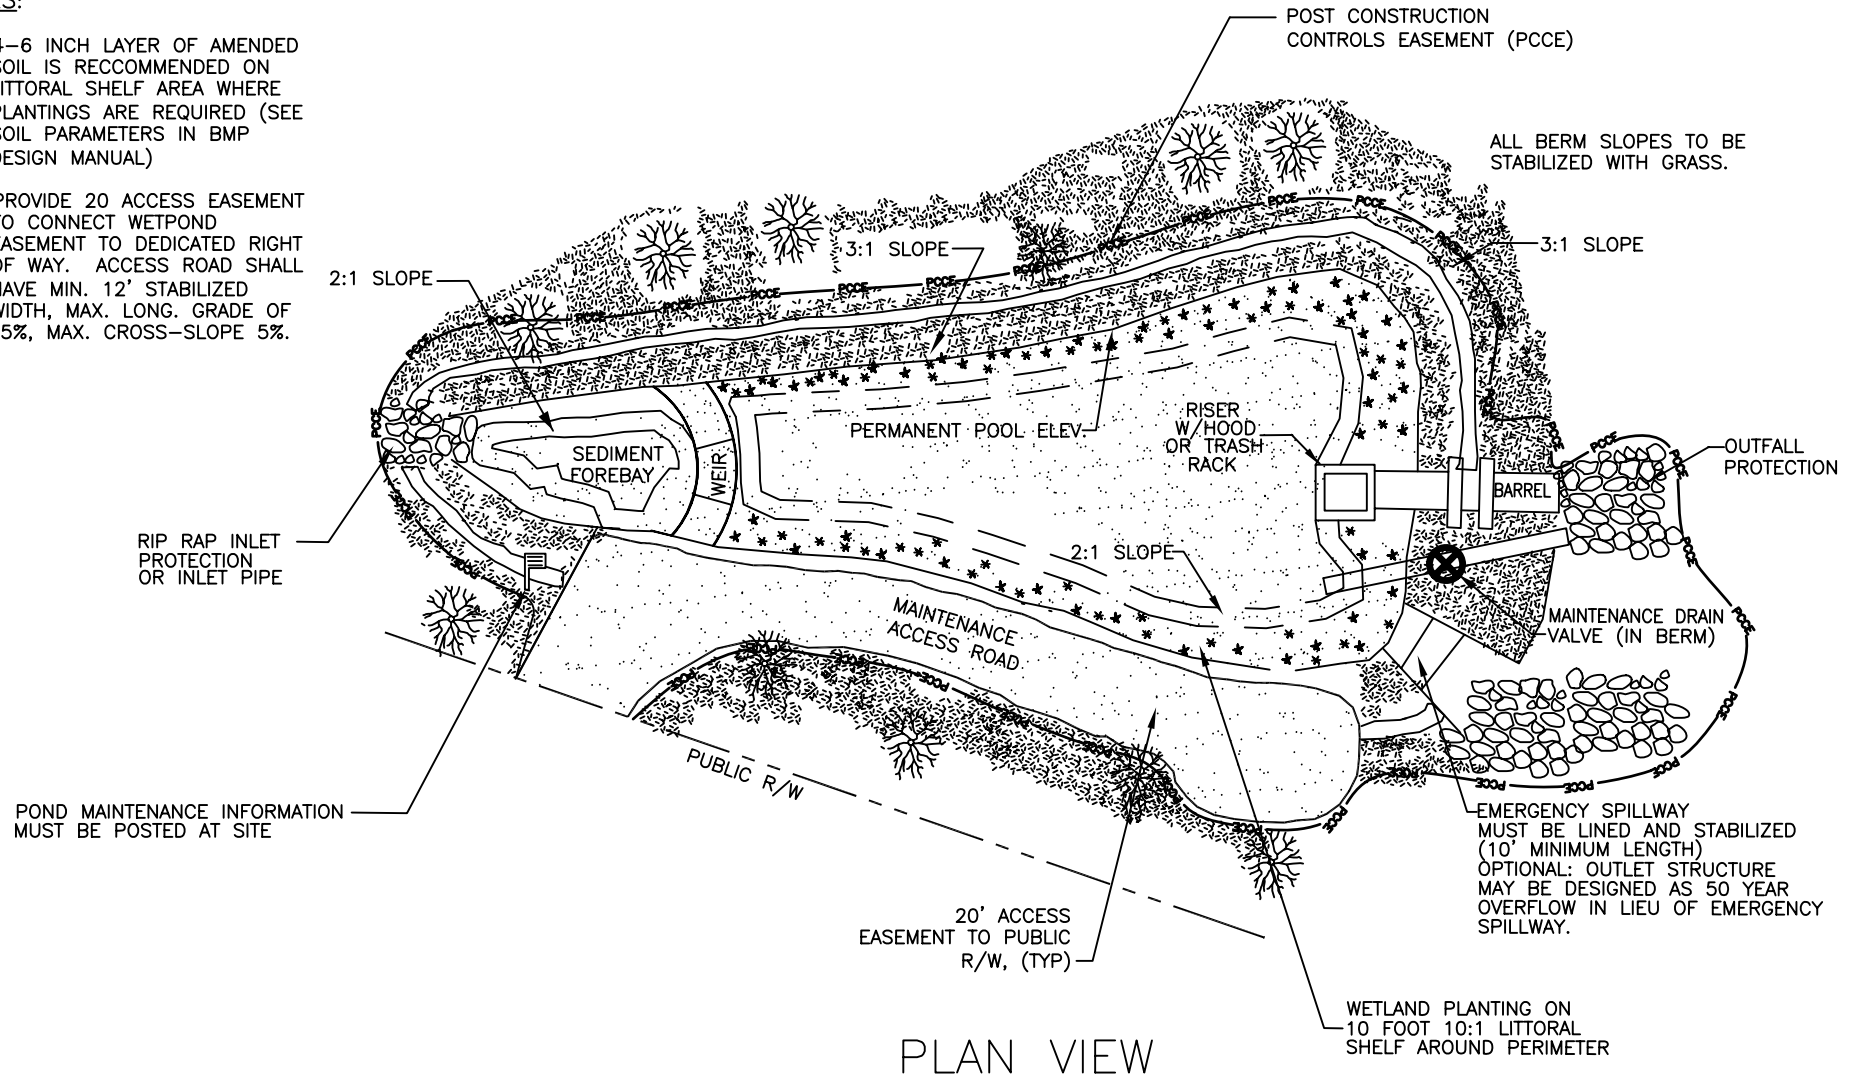

NOT TO SCALE



COUNTY OF DURHAM, NC
 ENGINEERING DEPARTMENT
 STORMWATER DETAIL

WETPOND PLAN
 BMP FIG. 4.2.2