


TO INCREASE STORAGE CAPACITY AND PROLONG THE LIFE OF THE SILT FENCE, IT IS GENERALLY ADVISABLE TO DIG A SEDIMENT PIT IN FRONT OF THE SILT FENCE WHENEVER POSSIBLE.

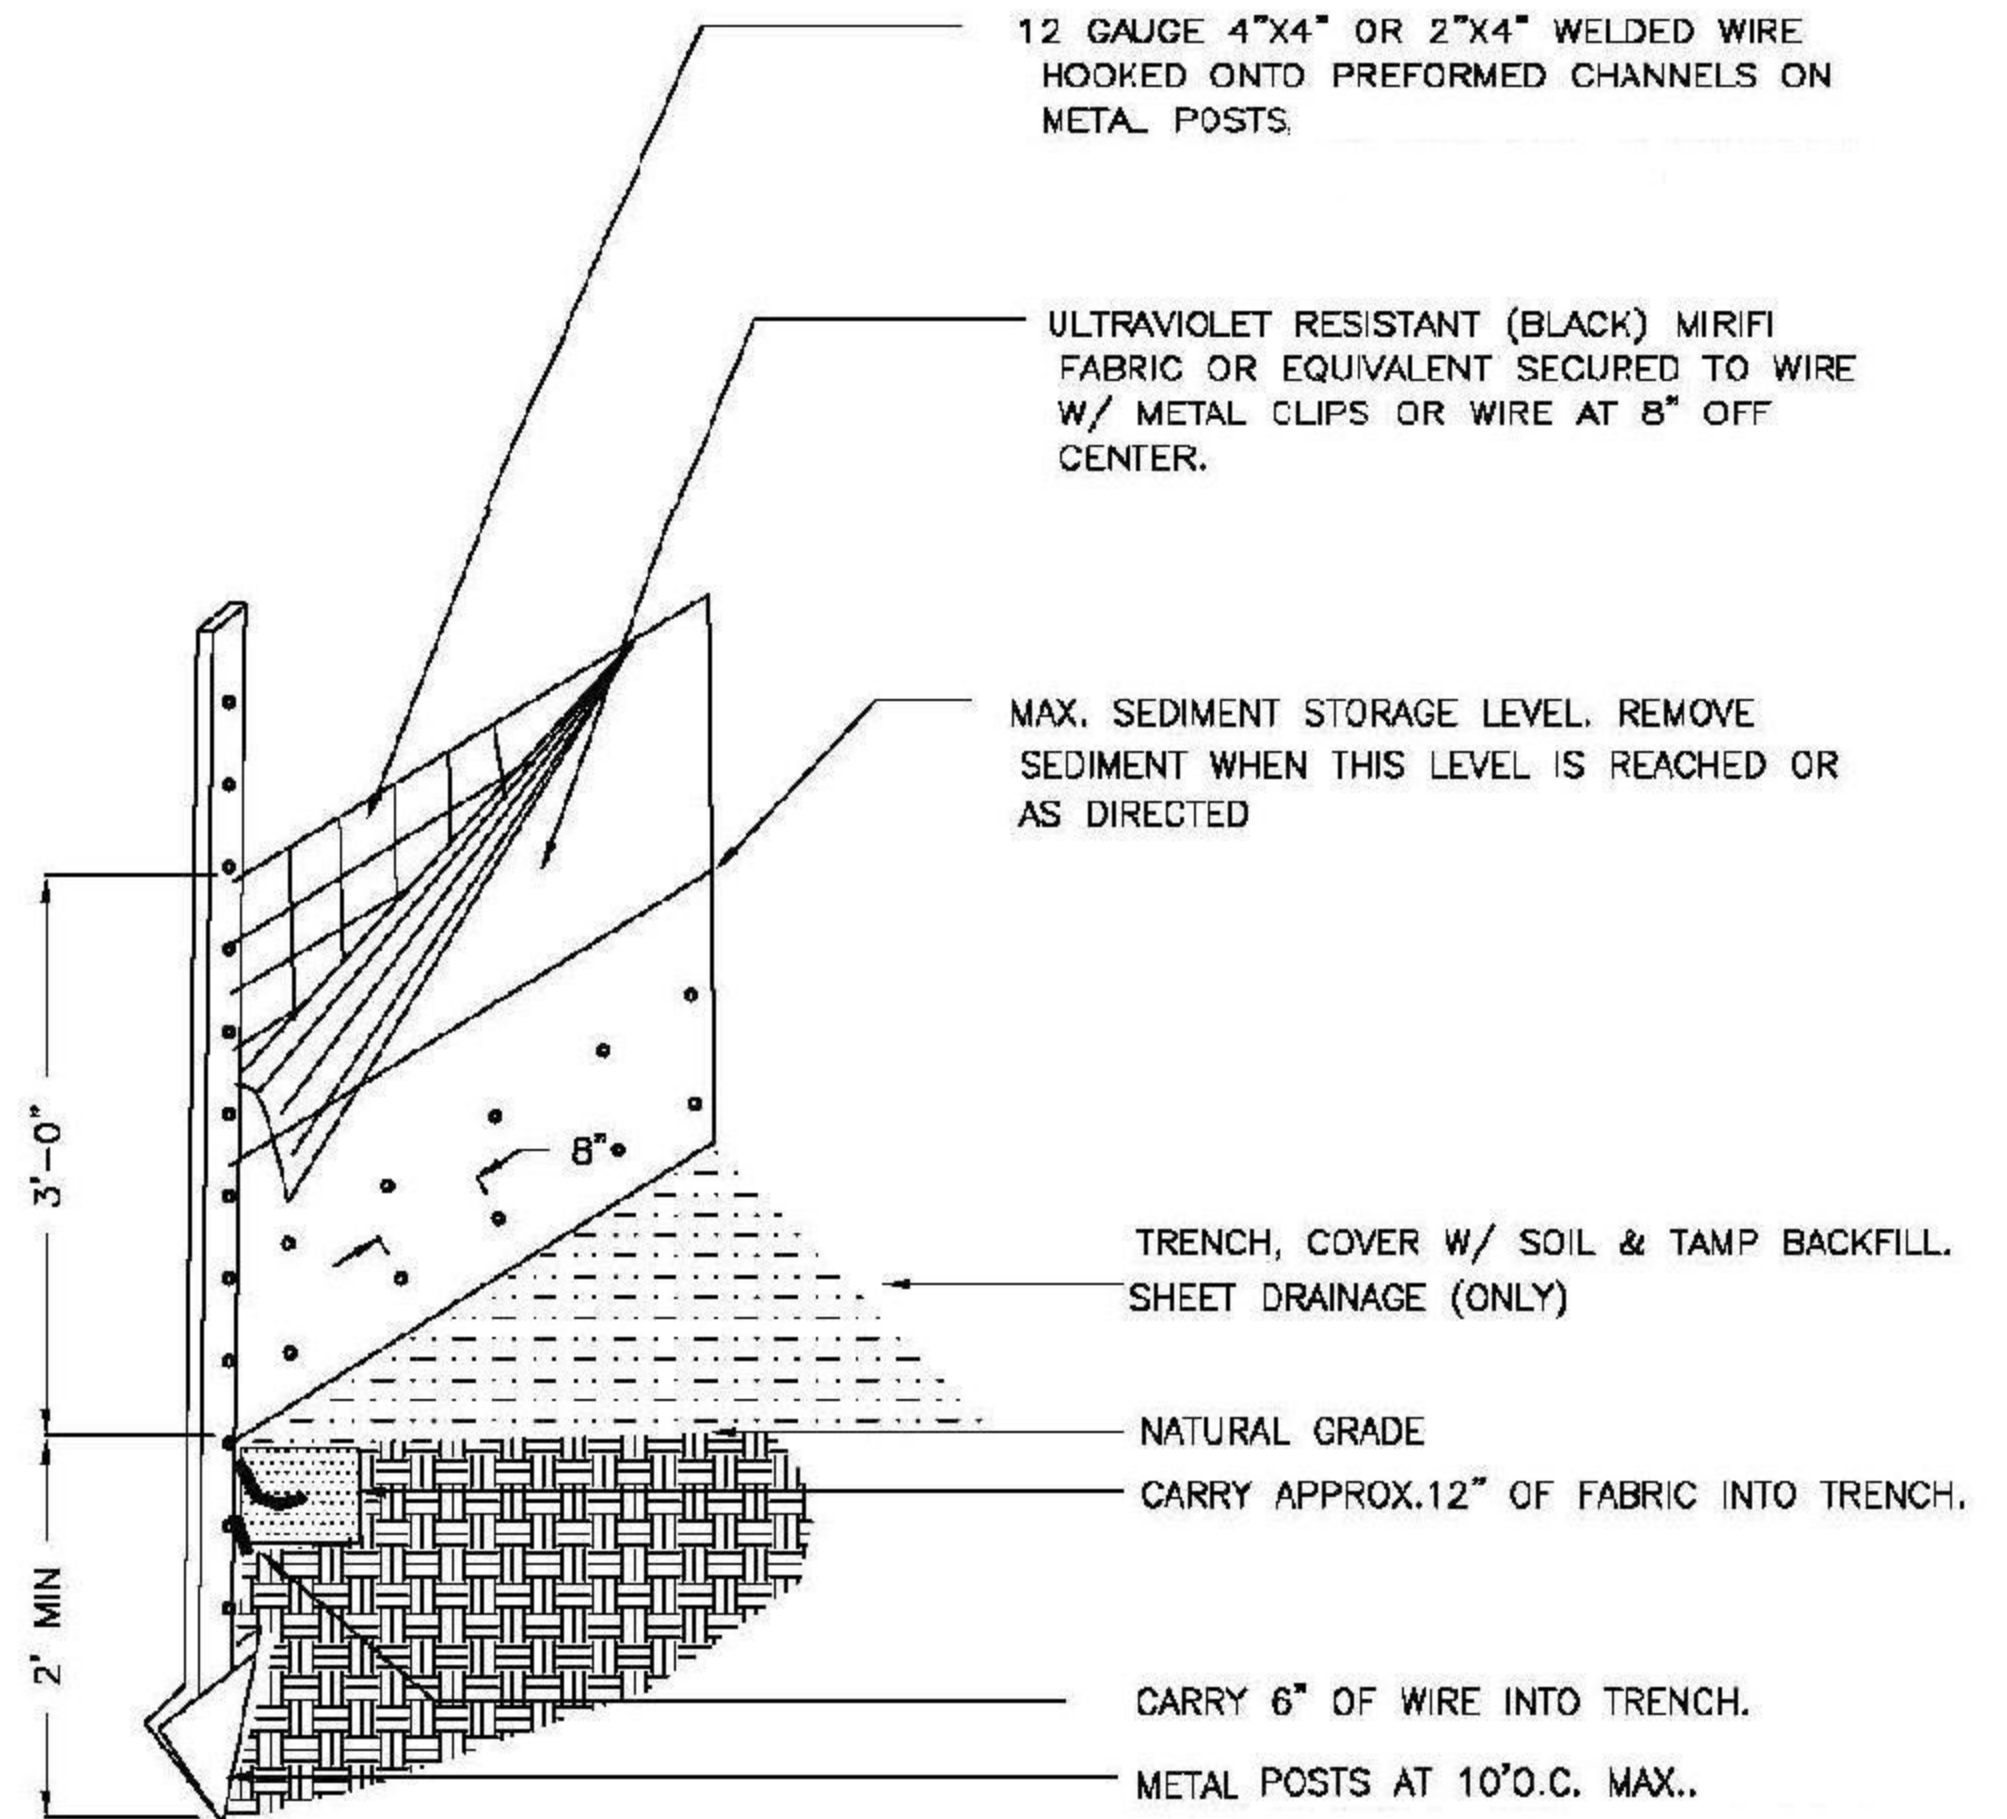

NOT TO SCALE



EROSION CONTROL DETAIL
DURHAM COUNTY, NC
ENGINEERING DEPARTMENT

REV:

TEMPORARY SILT FENCE

DATE	ID
02/09	SF-1