


Maintenance:

1. Remove sediment when half of the stone outlet is covered.
2. Replace stone as needed to ensure dewatering.

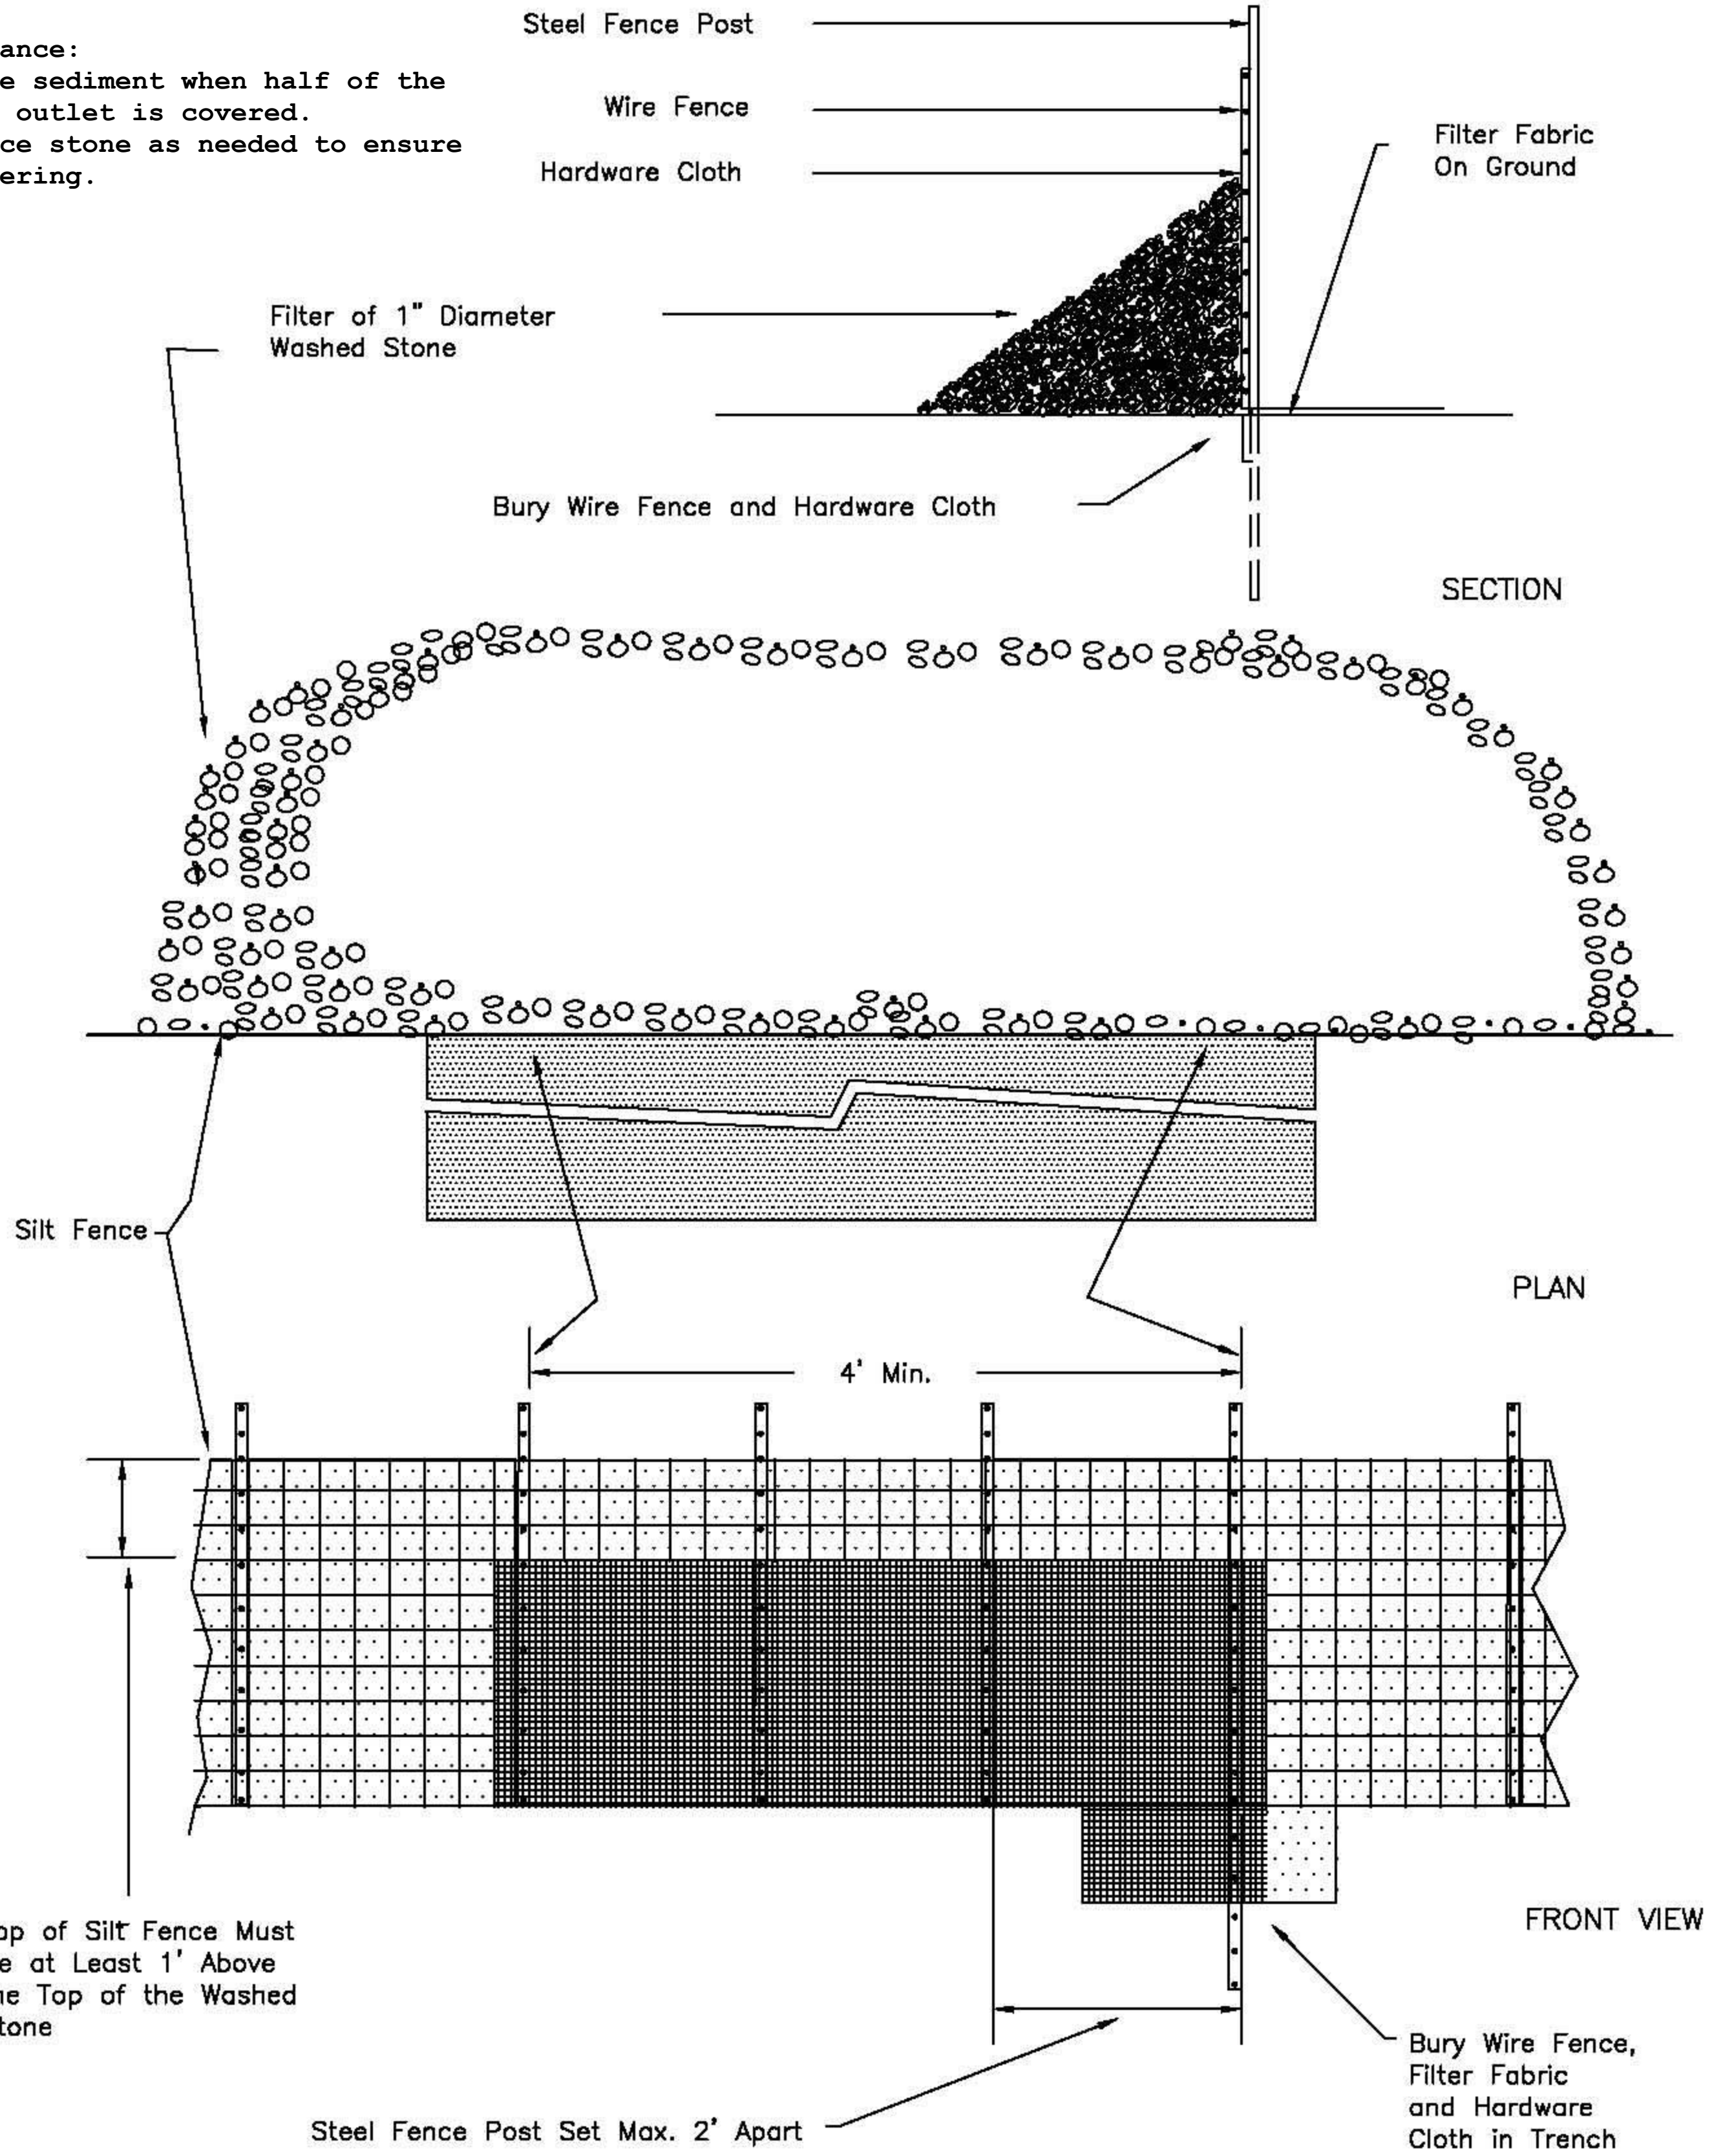

EROSION CONTROL DETAIL
 DURHAM COUNTY, NC
 ENGINEERING DEPARTMENT

SILT FENCE OUTLET

DATE	ID
02/09	SF -2